


Responsibility is not accepted for errors made by others in scaling from this drawing.
All construction information should be taken from figured dimensions only.

0mm 50mm

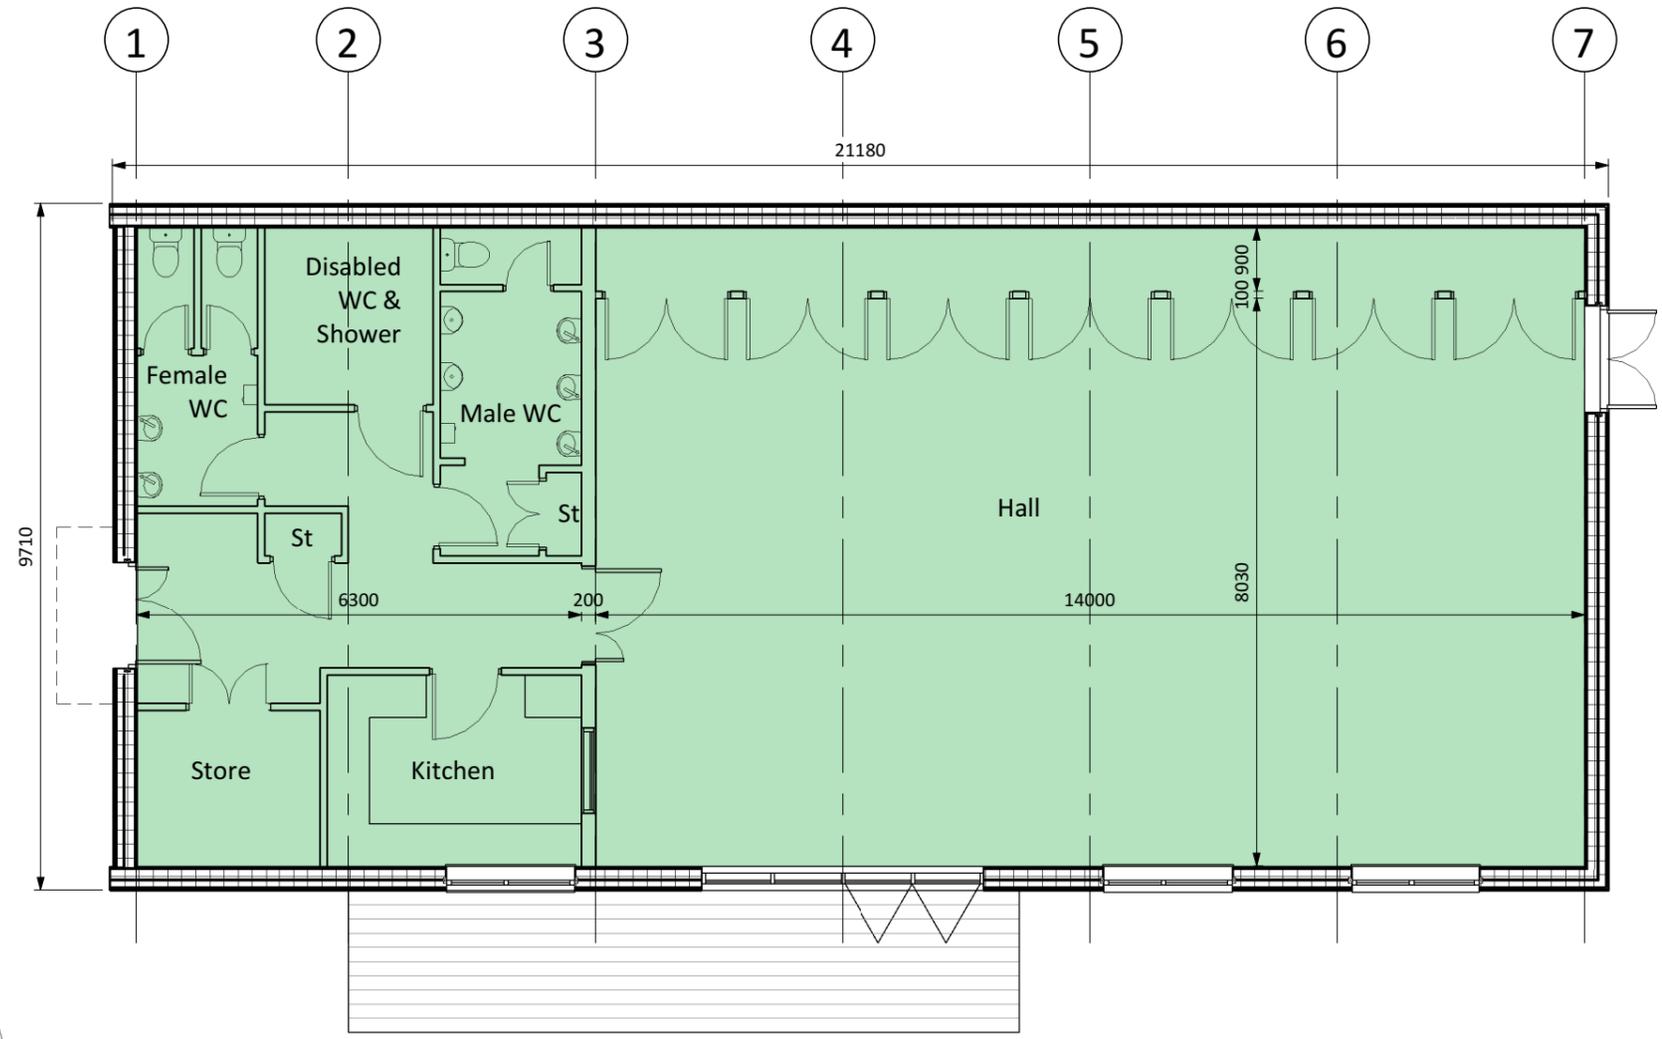

Ground Floor Plan

STATUS	REV	DATE	DESCRIPTION
S2	P04	23/03/21	Hall location updated following sewer survey
S2	P03	08/01/21	Hall location updated following discovery of constraints
S1	P02	20/10/20	Updated for reduced building
S1	P01	24/09/19	South west elevation aligned to face of existing building. Hipped roof added to south west elevation.

CLIENT	43rd Bristol (St Mary Magdalene Stoke Bishop) Scout Group	REVISED BY	Author
CHECKED BY	Checker	ORIGINATOR NO	152979

CONSULTANT
STRIDE TREGLOWN
www.stridetreglown.com © Stride Treglown Limited 2017

PROJECT
New Scout Hut
 15/17 Kewstoke Road, Stoke Bishop, Bristol,
 BS9 1HA

DRAWING TITLE
Proposed Floor Plans

SUITABILITY STATUS	S2 : SUITABLE FOR INFORMATION	SCALE	1 : 100 @ A3
--------------------	-------------------------------	-------	--------------

PROJECT ORIGINATOR ZONE LEVEL TYPE ROLE CLASS. NUMBER	REVISION
152979-STL-SK016	P04